
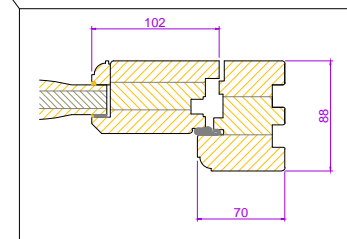
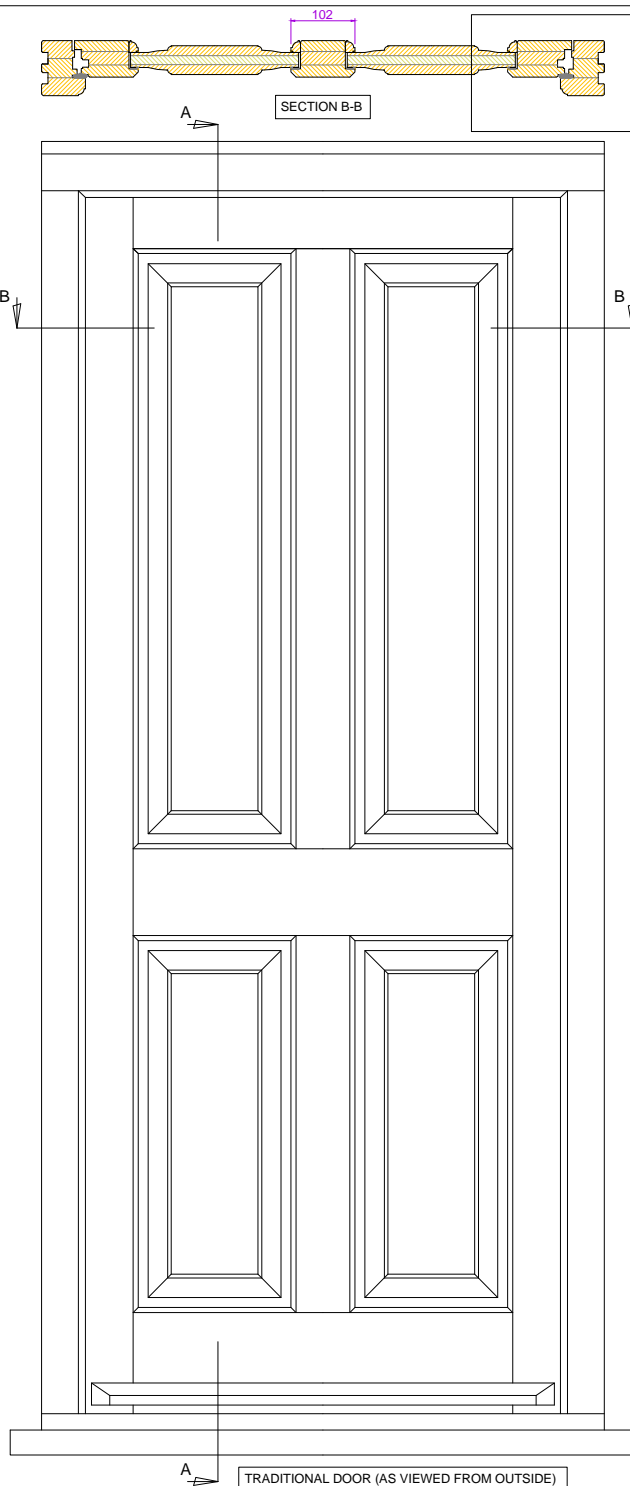
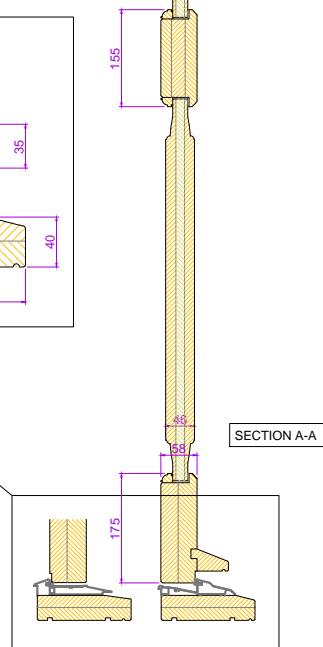
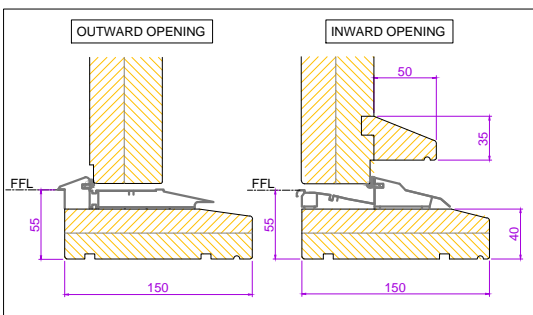
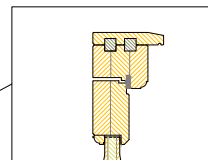


RevNo	Revision note	Date
01	Drawing issued	.

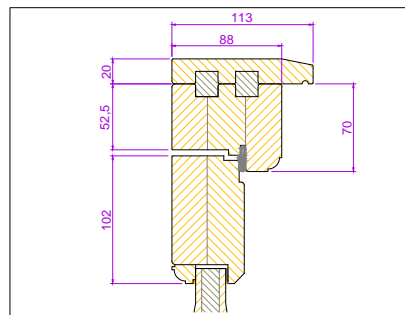

Project		
Title	ENTRANCE DOOR 018 PANELLED	
Client		
Date	...	Scale DO NOT SCALE
		
Fyntons , Period Homes Supplies Centre Station Road, Nr Pampisford Cambridgeshire CB22 3HB Telephone 01223 837106 fyntons.co.uk		
Drawing No.	ED-P012	

TRADITIONAL DOOR (AS VIEWED FROM OUTSIDE)