
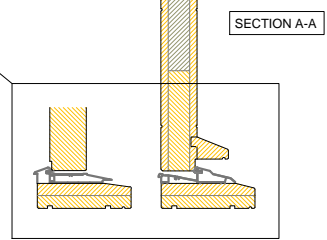
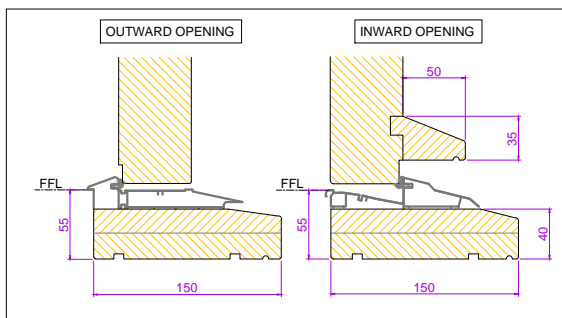
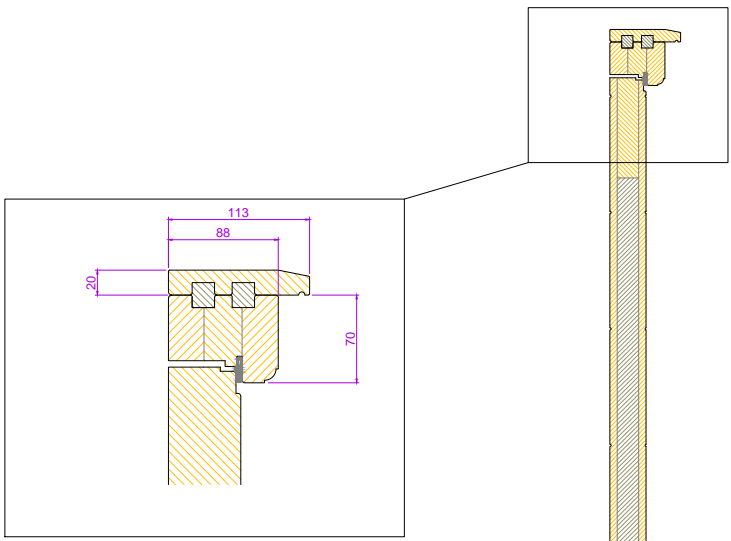
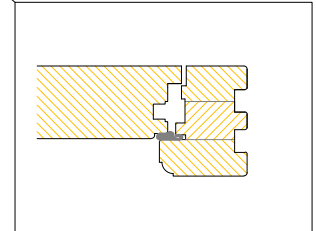


RevNo	Revision note	Date
01	Drawing issued	.

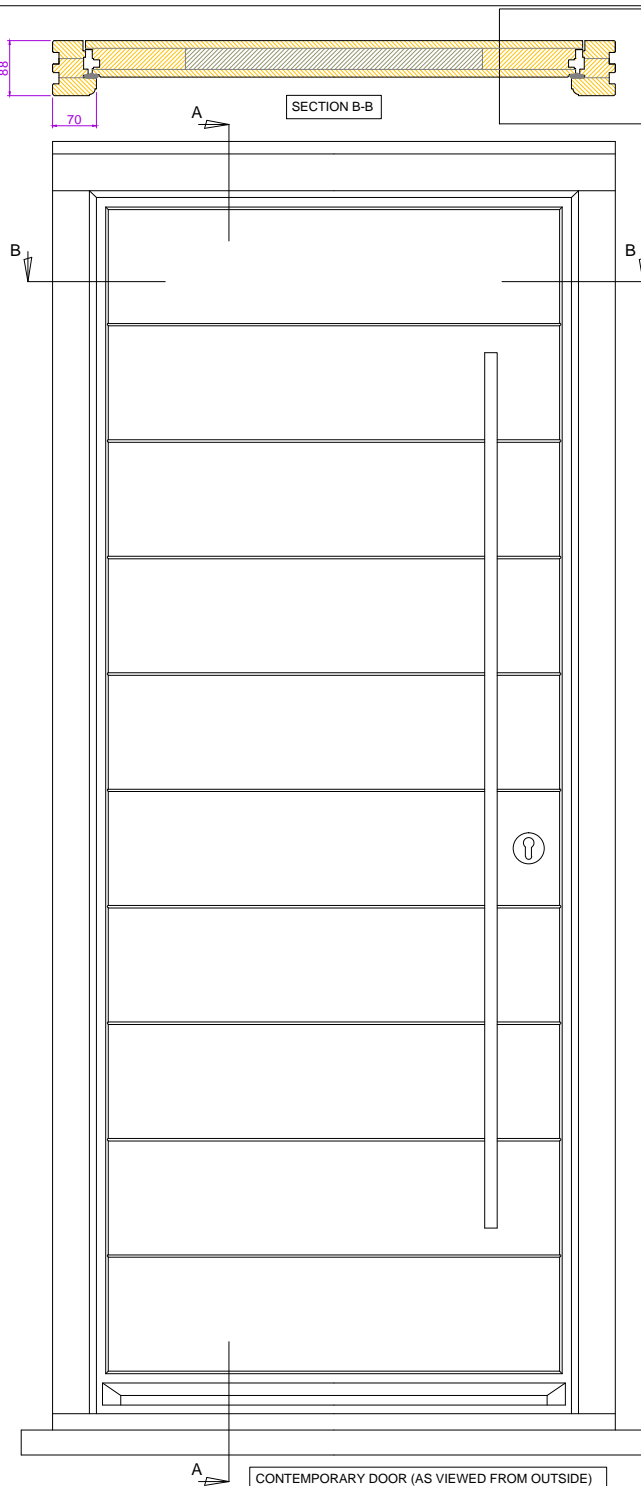

Project	
Title ENTRANCE DOOR 021 FLUSH CONTEMPRARY	
Client	
Date	Scale DO NOT SCALE
	
Fyntons , Period Homes Supplies Centre Station Road, Nr Pampisford Cambridgeshire CB22 3HB Telephone 01223 837106 fyntons.co.uk	
Drawing No.	ED-FC001

CONTEMPORARY DOOR (AS VIEWED FROM OUTSIDE)